


# Corvallis Country Club

CORVALLIS OREGON

## Schematic Plan

A

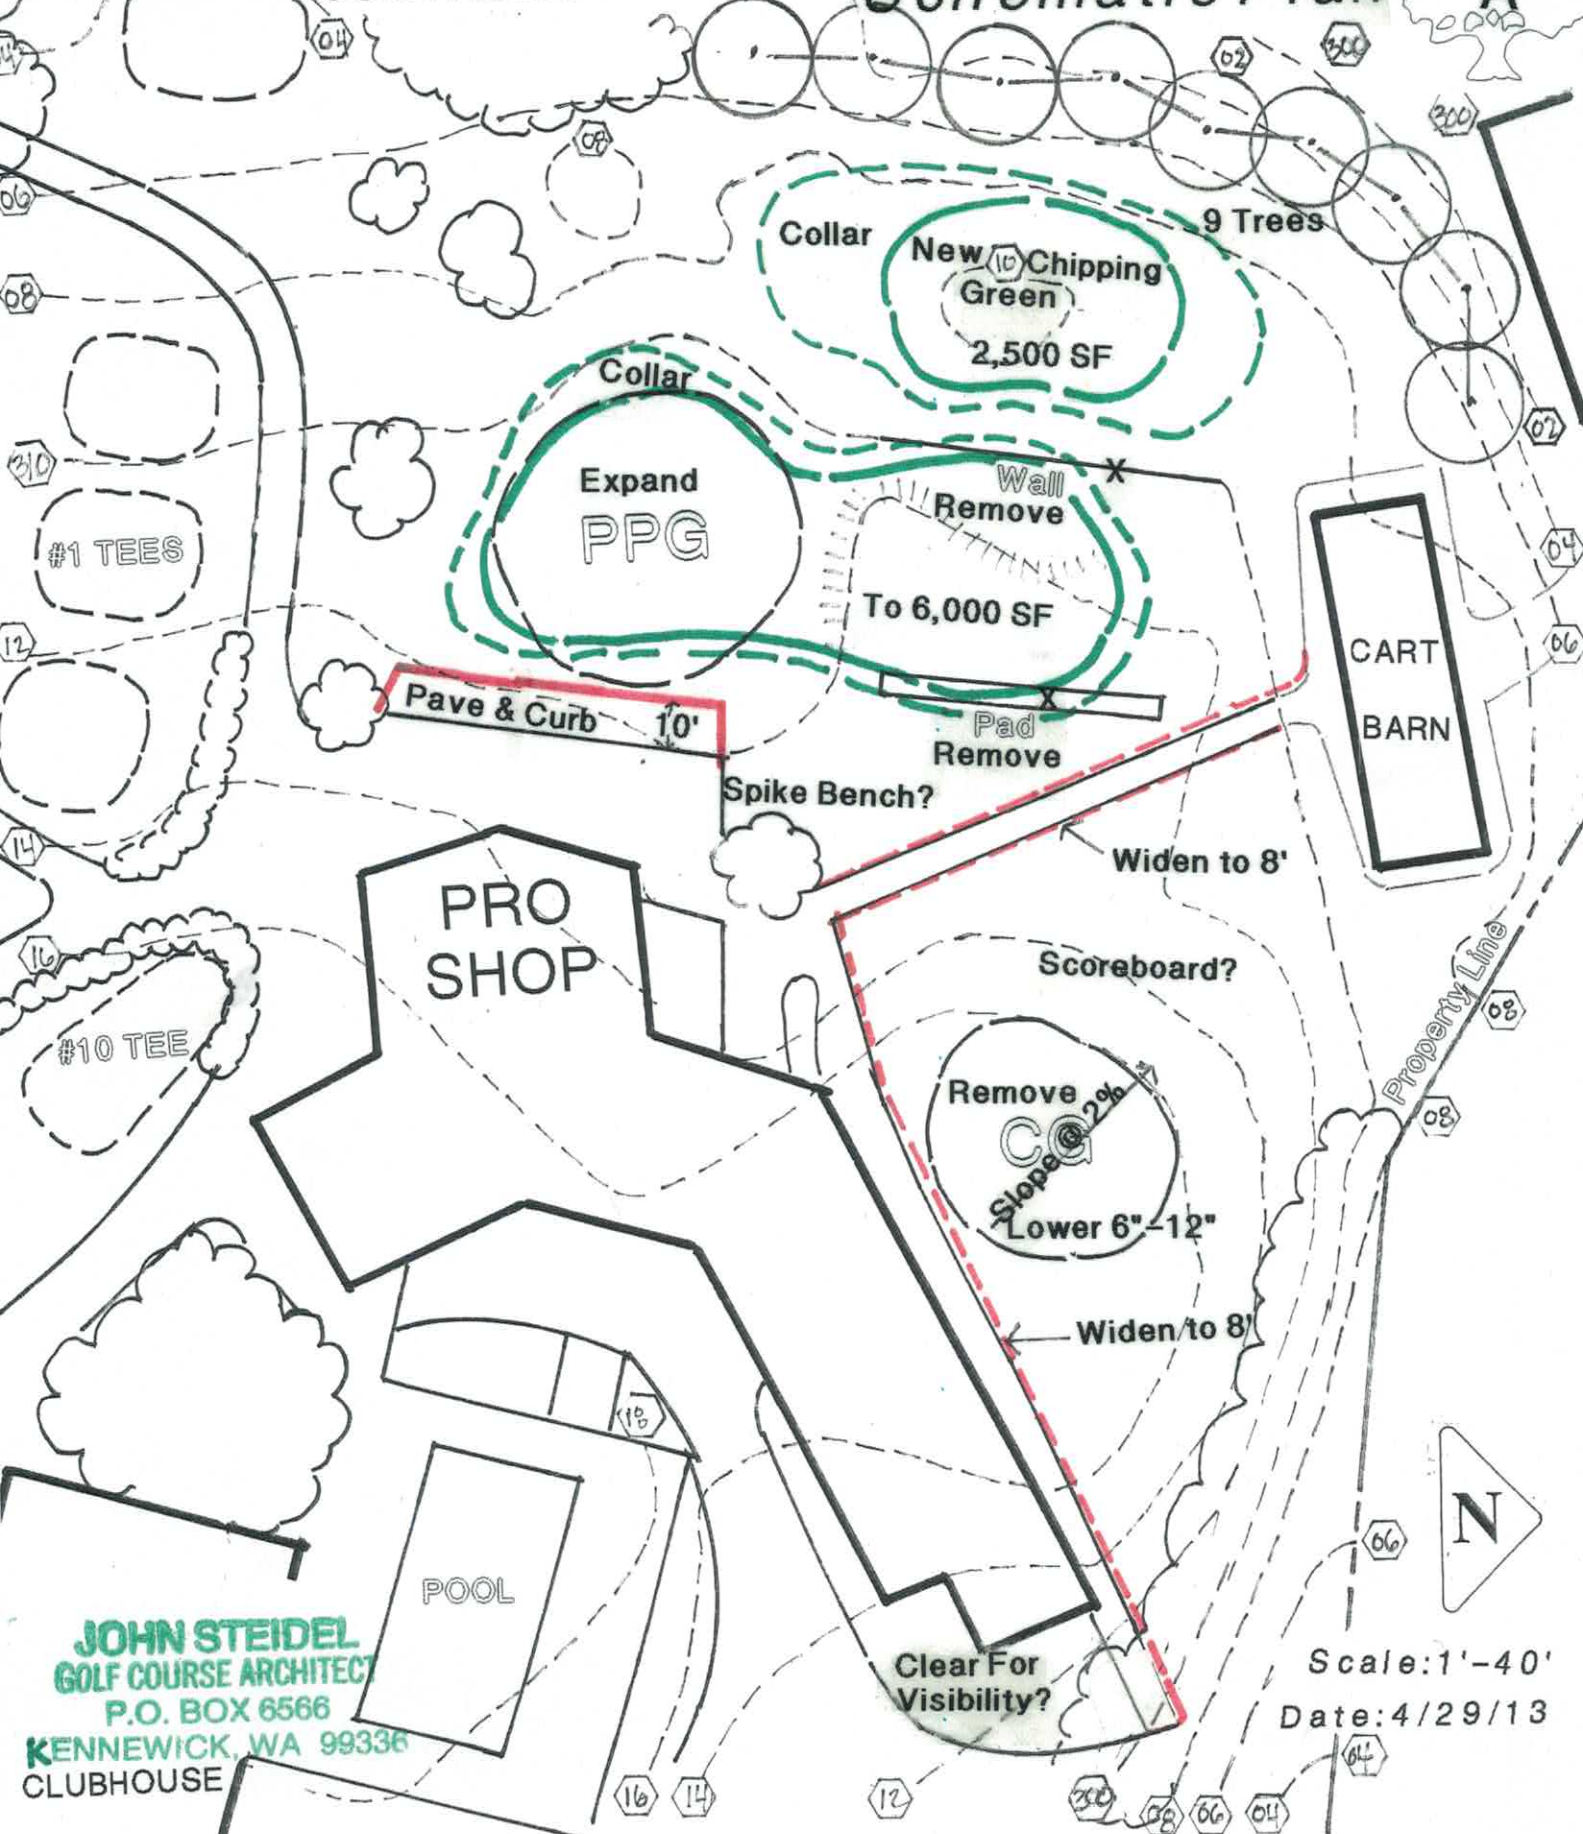

**JOHN STEIDEL**  
GOLF COURSE ARCHITECT  
P.O. BOX 6566  
KENNEWICK, WA 99336  
CLUBHOUSE


Scale: 1'-40'  
Date: 4/29/13



# Corvallis Country Club

CORVALLIS OREGON

## Schematic Plan B

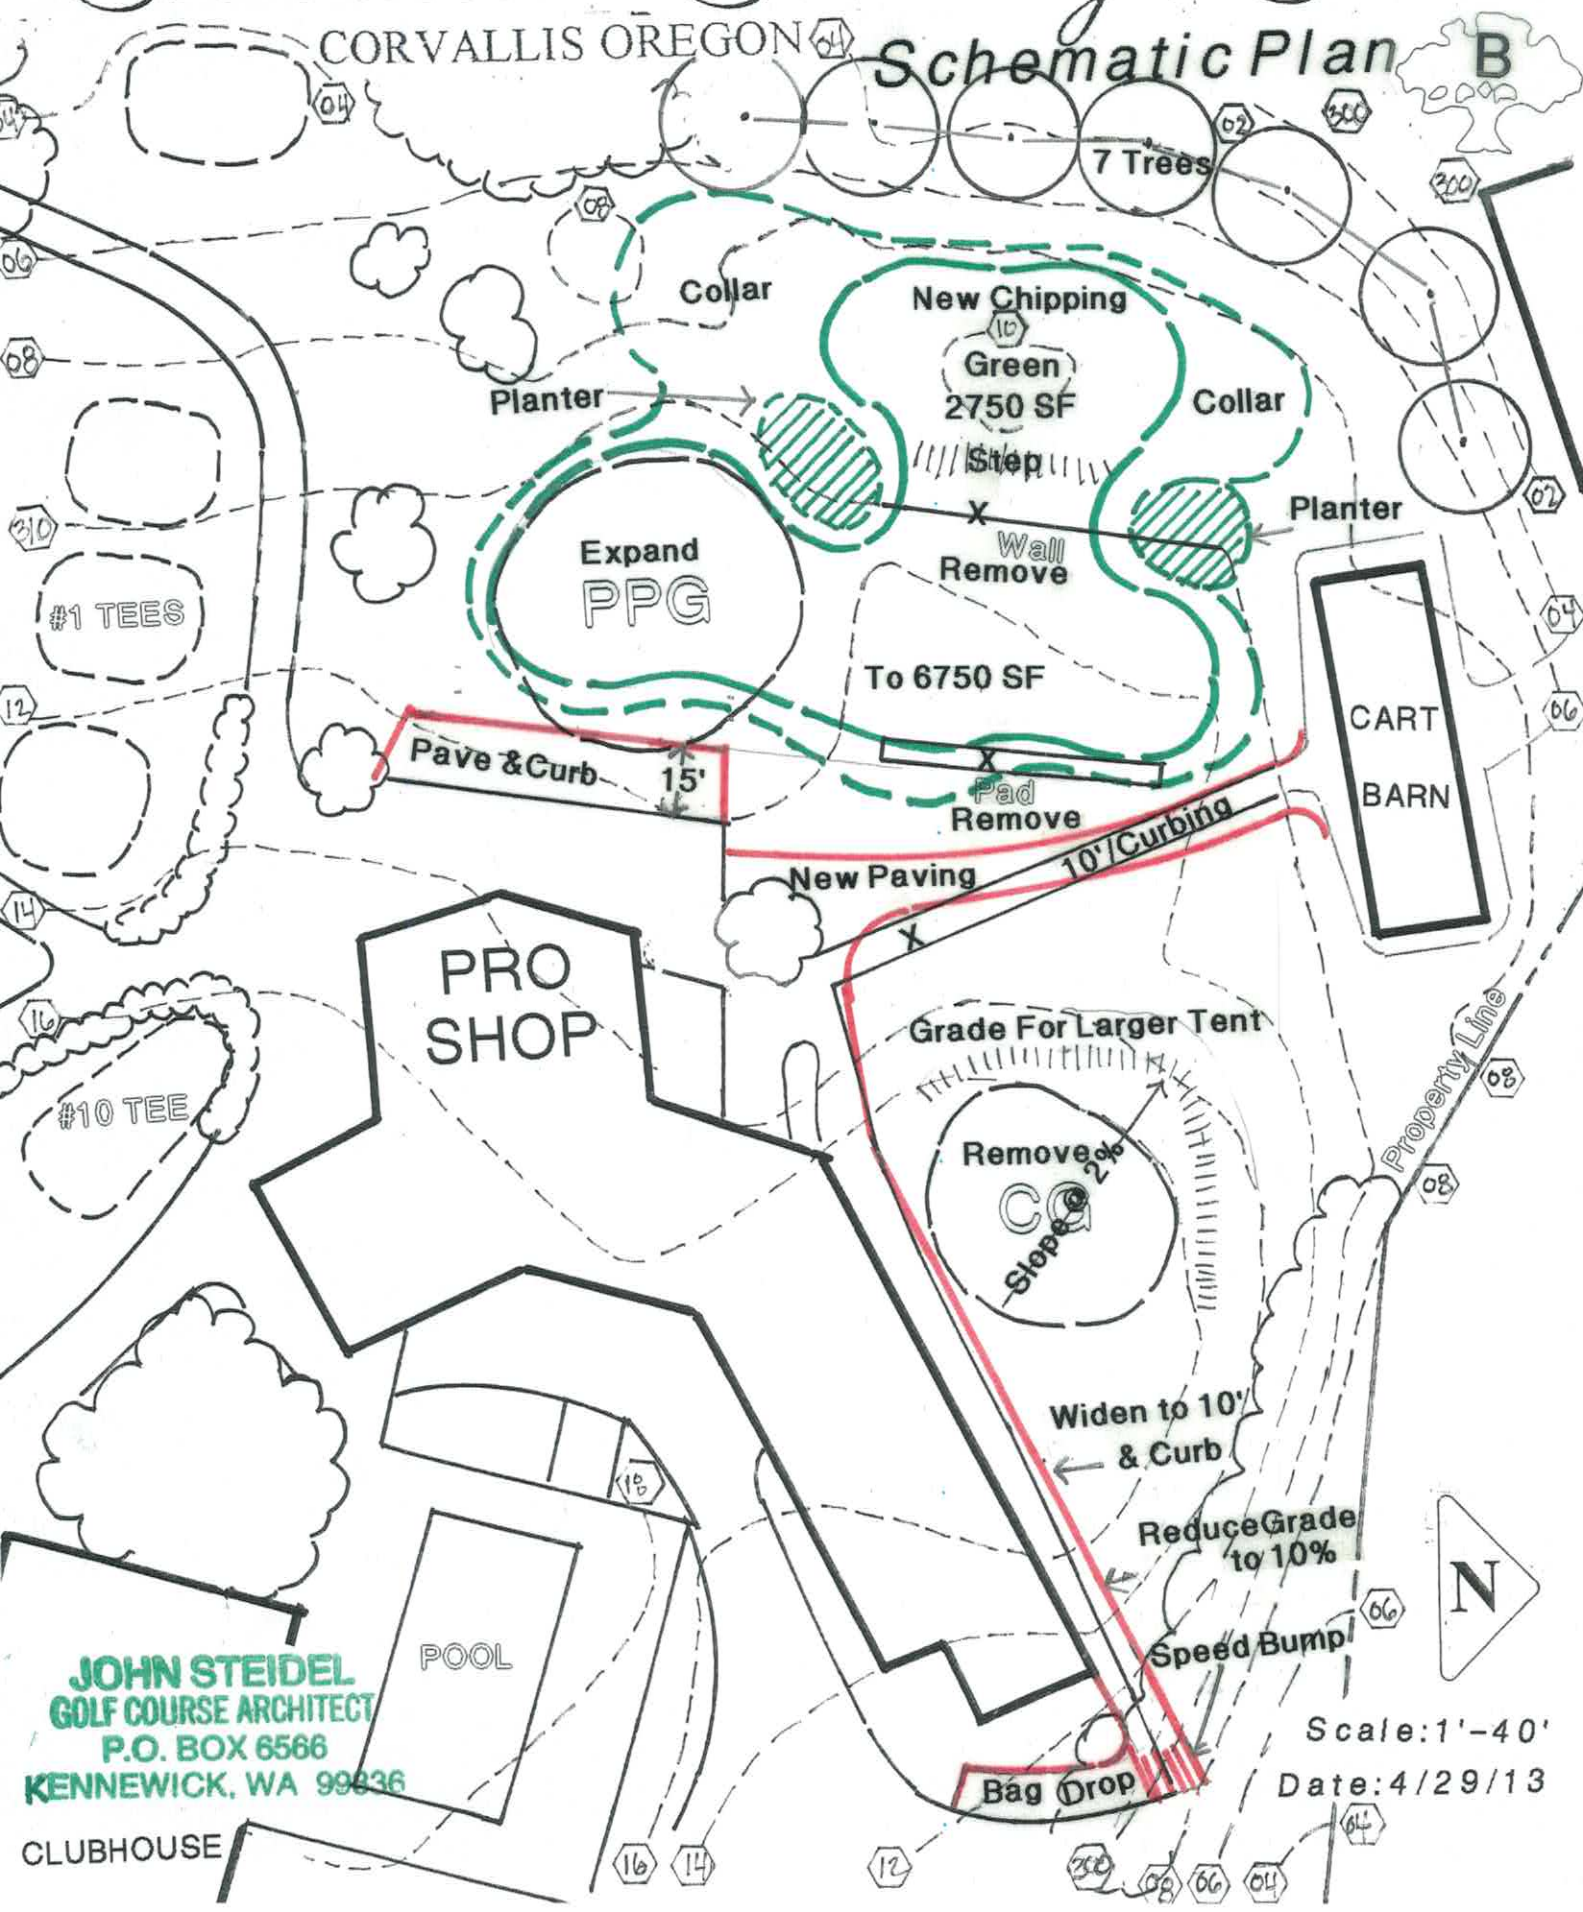

**JOHN STEIDEL**  
GOLF COURSE ARCHITECT  
P.O. BOX 6566  
KENNEWICK, WA 99836

CLUBHOUSE

POOL

PRO SHOP

CART BARN

Expand PPG

New Chipping Green  
2750 SF

To 6750 SF

Pave & Curb 15'

New Paving

10' Curbing

Grade For Larger Tent

Remove  
Slope @ 2%

Widen to 10' & Curb

Reduce Grade to 10%

Speed Bump


Bag Drop

Scale: 1'-40'  
Date: 4/29/13



# Corvallis Country Club

CORVALLIS OREGON Schematic Plan ALT

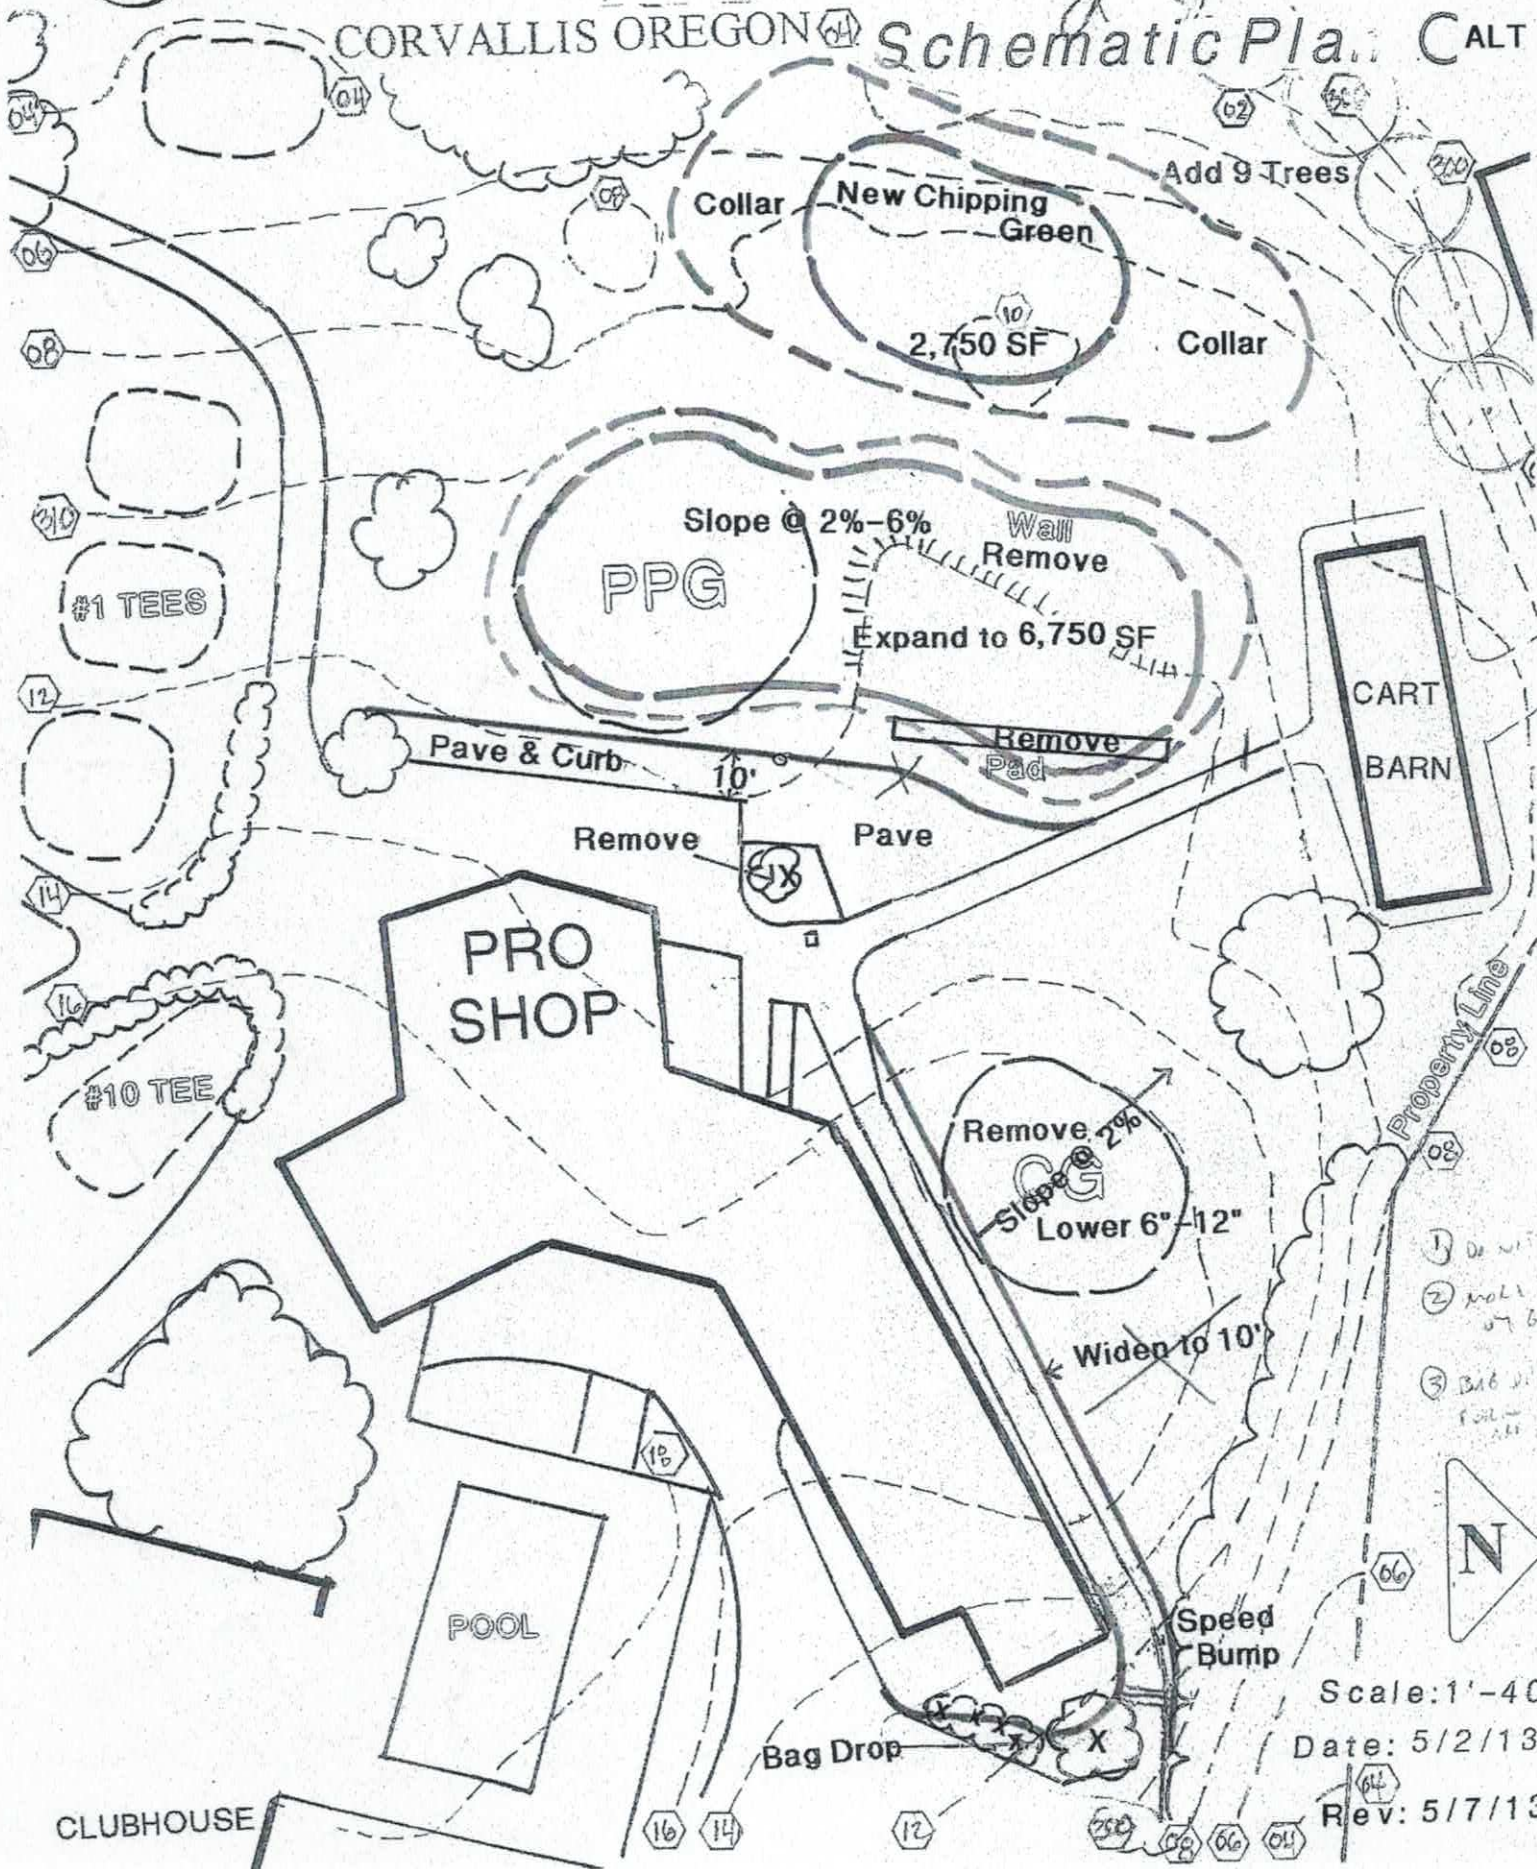

- ① Do not
- ② make
- ③ But



Scale: 1'-40'  
Date: 5/2/13  
Rev: 5/7/13